



**WATER LEGEND**


- EXISTING WATER MAIN
- WATER MAIN
- 63 OD POLY LOOP MAIN
- FH FIRE HYDRANT
- SV SLUICE VALVE
- GV GATE VALVE
- TEE
- END CAP
- CLASS 9 uPVC IRRIGATION ENVELOPER CONDUITS, AS PER LANDSCAPE DRAWINGS

**WATER NOTES**

1. ALL WATER MAINS TO BE LOCATED 1.8m ALIGNMENT OFFSET FROM PROPERTY BOUNDARIES UNLESS SHOWN OTHERWISE
2. THIS DRAWING IS TO BE READ IN CONJUNCTION WITH TOWNVILLE CITY COUNCIL STANDARD DRAWINGS (WATER).
3. ALL uPVC MAINS TO BE SERIES 2, PN16 TO AS/NZS 1477 RUBBER RING JOINTED, WITH SOCKETED D.I.C.L. FITTINGS U.N.O.
4. CONNECTION TO EXISTING TCC WATER MAINS TO BE CARRIED OUT BY THE CONTRACTOR UNDER COUNCIL SUPERVISION
5. CONNECTION TO EXISTING NQ WATER MAINS TO BE CARRIED OUT BY NQ WATER AT THE CONTRACTOR'S EXPENSE.
6. CONTRACTOR TO VERIFY ALL UNDERGROUND SERVICES WITH THE RELATIVE AUTHORITIES PRIOR TO ANY EXCAVATION

FOR CONTINUATION REFER DRAWING CT1375-CW001

FOR CONTINUATION REFER DRAWING CT1375-CW001

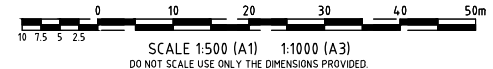

No.	Amendments	Drawn	Design	Appd	Registered Engineer	Reg No.	Date
3	INCREASE DN100 TO DN150 ALONG COCONUT COURT AND GUMNUT WALK	CH	CH	CH		5555	27.05.13
2	INCREASE DN200 TO DN250	MM	MM		MKB	5555	21.02.13
1	IRRIGATION CONNECTION MOVED TO AVOID ELECTRICAL PLINTH LOCATION	SFL	SFL		JL	5948	05.09.12
0	FOR CONSTRUCTION - ADDED 200Ø SV AND NOTE TO PROVIDE 100Ø DI CL	SFL	SFL			5948	09.10.12
4	LOTS 1097-1100 INCLUDED INTO STAGE 10B	JK	CH	CH		5555	27/06/13



**BMD consulting**

3rd Floor,  
87 Simons Street North West QLD 4810  
PO Box 6100 Townsville QLD 4810  
P: 07 4760 7000 F: 07 4760 7077  
E: townsville@bmd.com.au  
www.bmd.com.au  
ABN 28 620 743 002

Civil Engineers • Structural Engineers • Project Managers • Water Servicing Co-ordinators  
Brisbane • Cairns • Coolum • Gladstone • Gold Coast • Mackay • Sydney • Townsville

Client **URBEX PTY LTD**

Project **KALYMMA STAGE 10**

Title **WATER RETICULATION LAYOUT PLAN (SHEET 2 OF 3)**

Datum **AHD**  
PSM 131651  
RL 19.248  
AHD

**FOR CONSTRUCTION**

Project No. **CT1375-CW002** Drawing No. **19.248** Rev **4**

File Name: B:\urbex - Consulting\URBEX\REGIONAL TOWNVILLE\CT-1375 - Kalyma Stage 10\Drawings\CT-1375-WP

This drawing cannot be copied or reproduced in any form or used for any purpose other than that originally intended without the written permission of BMD Consulting Pty Ltd. © COPYRIGHT 2013