




STAGE 11B2


LEGEND

- Natural Surface Contour based on A.H.D., 0.2m Interval
- Finished Surface Contour based on A.H.D., 0.1m Interval
- Cut or Fill heights at Lot corners
- Final Surface Levels at Lot corners based on A.H.D.
- Top of Batter
- Toe of Batter
- Sewer Alignment
- Sewer M/H
- Areas subject to Fill


WHERE FILL IS SHOWN ON A LOT, COMPACTION OF EARTHWORKS WILL BE DONE IN ACCORDANCE WITH AS3798-2007 - GUIDELINES ON EARTHWORKS FOR COMMERCIAL AND RESIDENTIAL DEVELOPMENTS. TESTING FREQUENCY AND LOT SIZES AND THE TYPE OF TESTING IS AS PER THE REQUIREMENTS OF AS3798 LEVEL 1 TESTING.

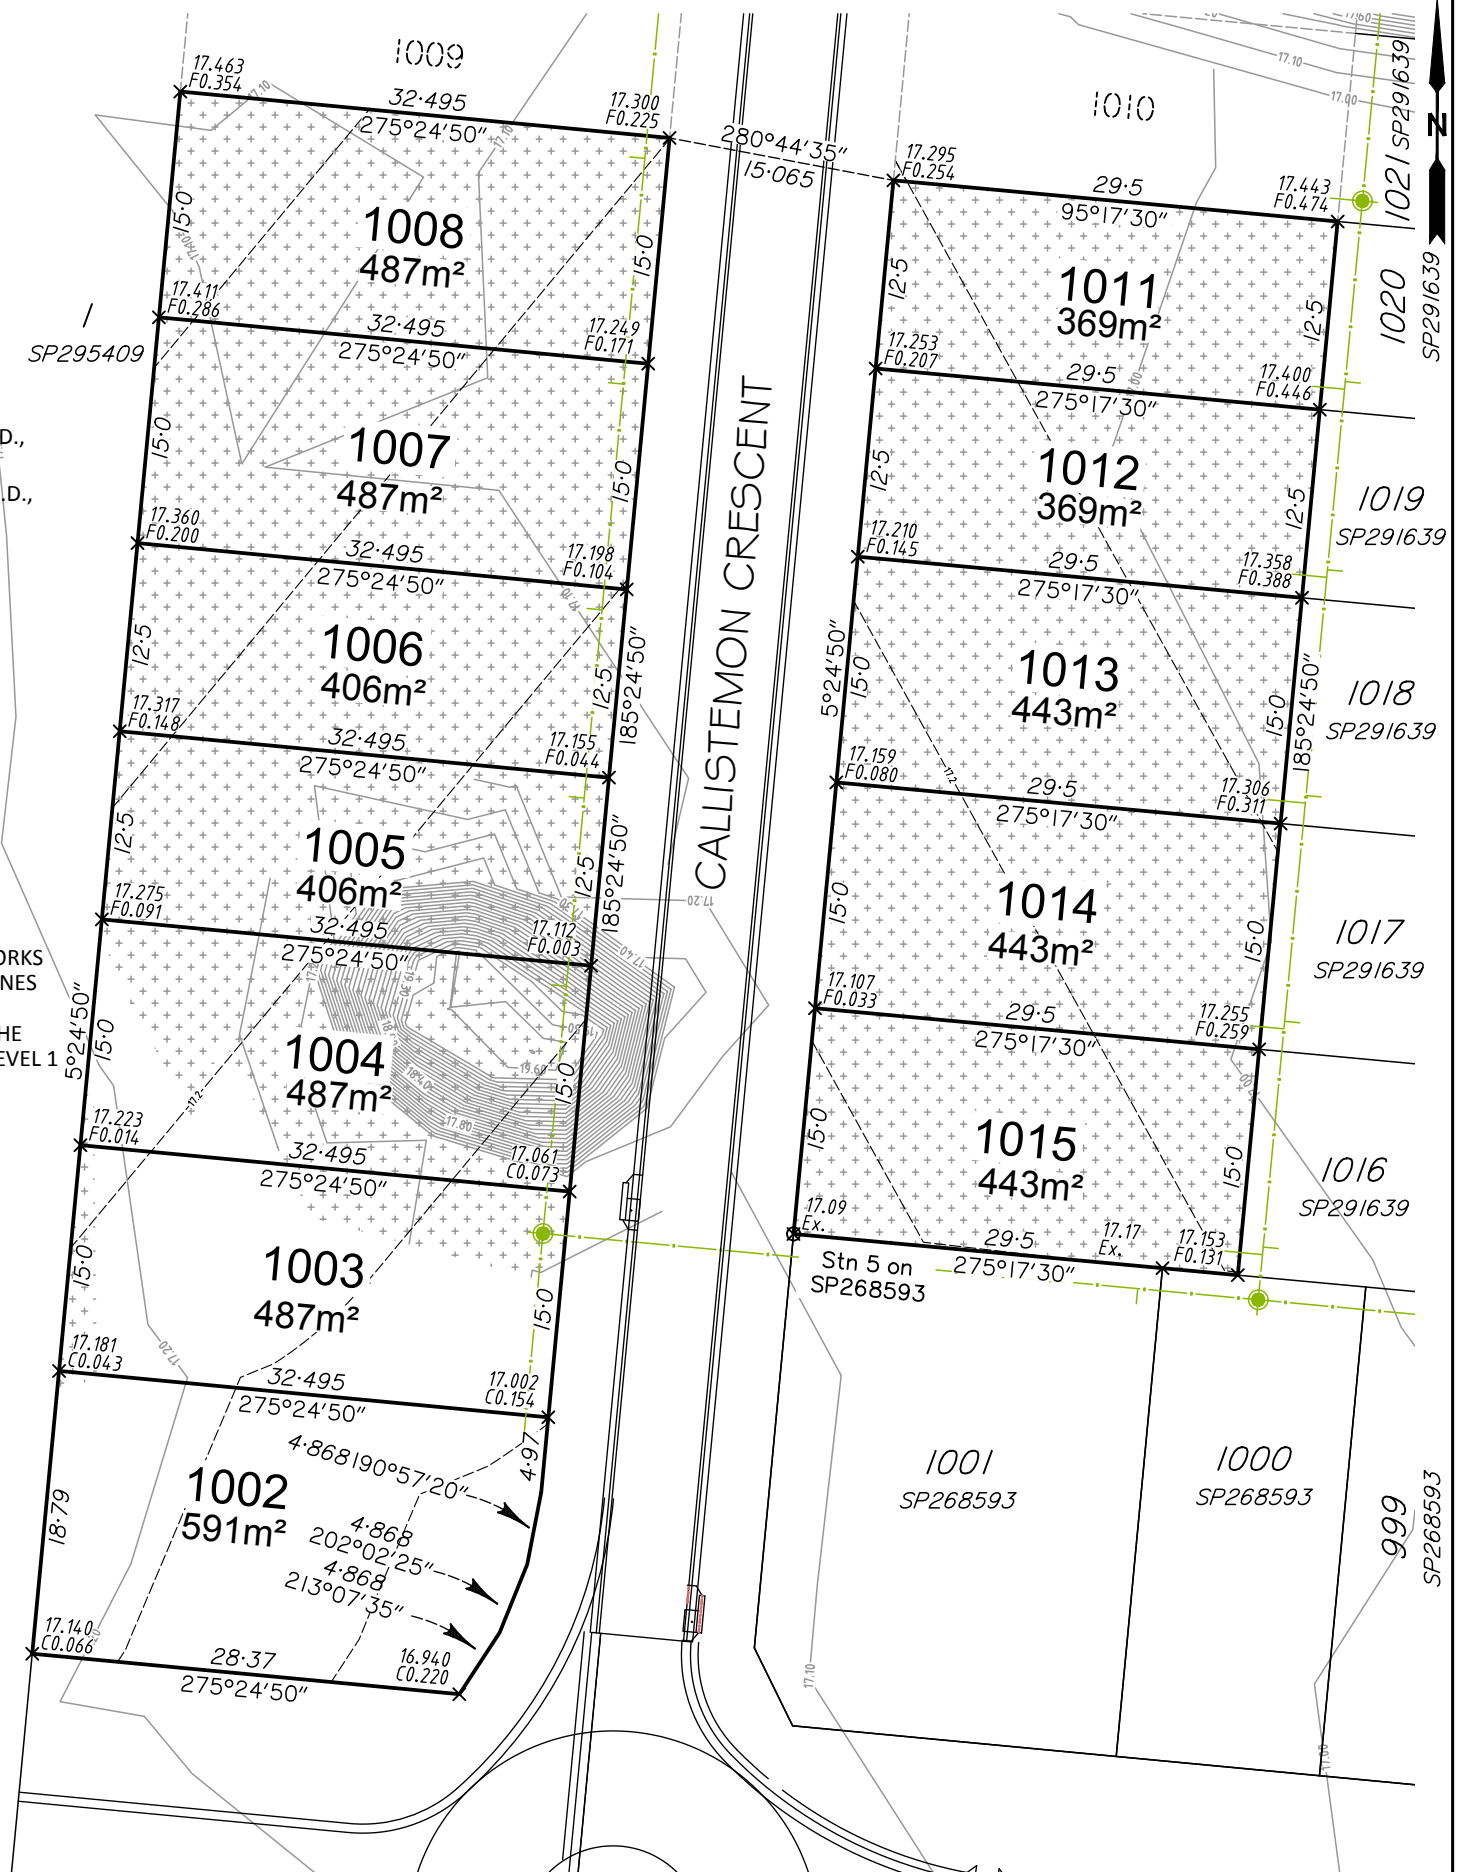

BRAZIER MOTTI PTY. LTD. ACN 066 411 041 hereby certify that the proposed allotments shown hereon are capable of being staked by a Cadastral Surveyor.

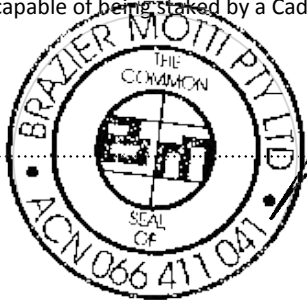

Date 19-06-20

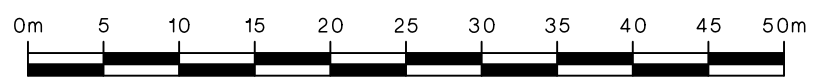

1 : 500

VENDOR: URBEX PTY LTD

Level Datum:	
B.M. Used:	
Coordinate Projection: N/A	
Coordinate Datum: N/A	
Origin of Coordinates: N/A	E:
Meridian: MGA94	N:
Map Reference:	
Contour Interval: As Shown	Surveyed by:
Job No: 26544/114-09	Drawn: MJM
File No: 26544_135A.dwg	Approved:

Client:	URBEX PTY LTD	
Project:	DISCLOSURE PLAN OF Lots 1002-1008 & 1011-1015 Being Part of Lot 7000 on SP306194	
Local Authority: Townsville C.C.	Locality: Bohle Plains	

Date: 17th June, 2020
Sheet 1 of 1 Sheets
Scale: 1:500
Plan No: 26544/135 A
braziermotti.com.au
SURVEYING TOWNPLANNING PROJECT MANAGEMENT MAPPING & GIS

