




STAGE 11C4




LEGEND

- 4-60 Natural Surface Contour based on A.H.D., 0.2m Interval
- 6-6 Finished Surface Contour based on A.H.D., 0.1m Interval
- 0.57 Cut or Fill heights at Lot corners
- 4.67 Final Surface Levels at Lot corners based on A.H.D.
- Top of Batter
- Toe of Batter
- Sewer Alignment
- Sewer M/H
- Areas subject to Fill

BRAZIER MOTTI PTY. LTD. ACN 066 411 041 hereby certify that the proposed allotments shown hereon are capable of being staked by a Cadastral Surveyor.

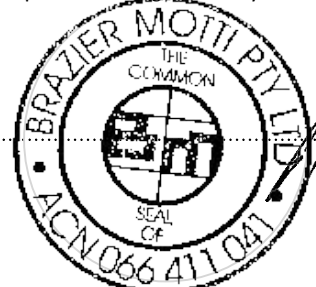

Date 19-06-20

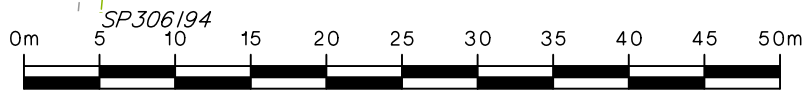

1 : 500

WHERE FILL IS SHOWN ON A LOT, COMPACTION OF EARTHWORKS WILL BE DONE IN ACCORDANCE WITH AS3798-2007 - GUIDELINES ON EARTHWORKS FOR COMMERCIAL AND RESIDENTIAL DEVELOPMENTS. TESTING FREQUENCY AND LOT SIZES AND THE TYPE OF TESTING IS AS PER THE REQUIREMENTS OF AS3798 LEVEL 1 TESTING.

VENDOR: URBEX PTY LTD

Level Datum: B.M. Used: Coordinate Projection: N/A Coordinate Datum: N/A Origin of Coordinates: N/A Meridian: MGA94 Map Reference: Contour Interval: As Shown Job No: 26544/114-08 File No: 26544_134A.dwg	Client: URBEX PTY LTD	Date: 17th June, 2020 Sheet 1 of 1 Sheets Scale: 1:500 A3	
	Project: DISCLOSURE PLAN OF LOTS 1009-1010, 1042-1047, 1051-1053, 1055-1058, 1248-1252 Being Part of Lot 7000 on SP306194	Local Authority: Townsville C.C. Locality: Bohle Plains	